


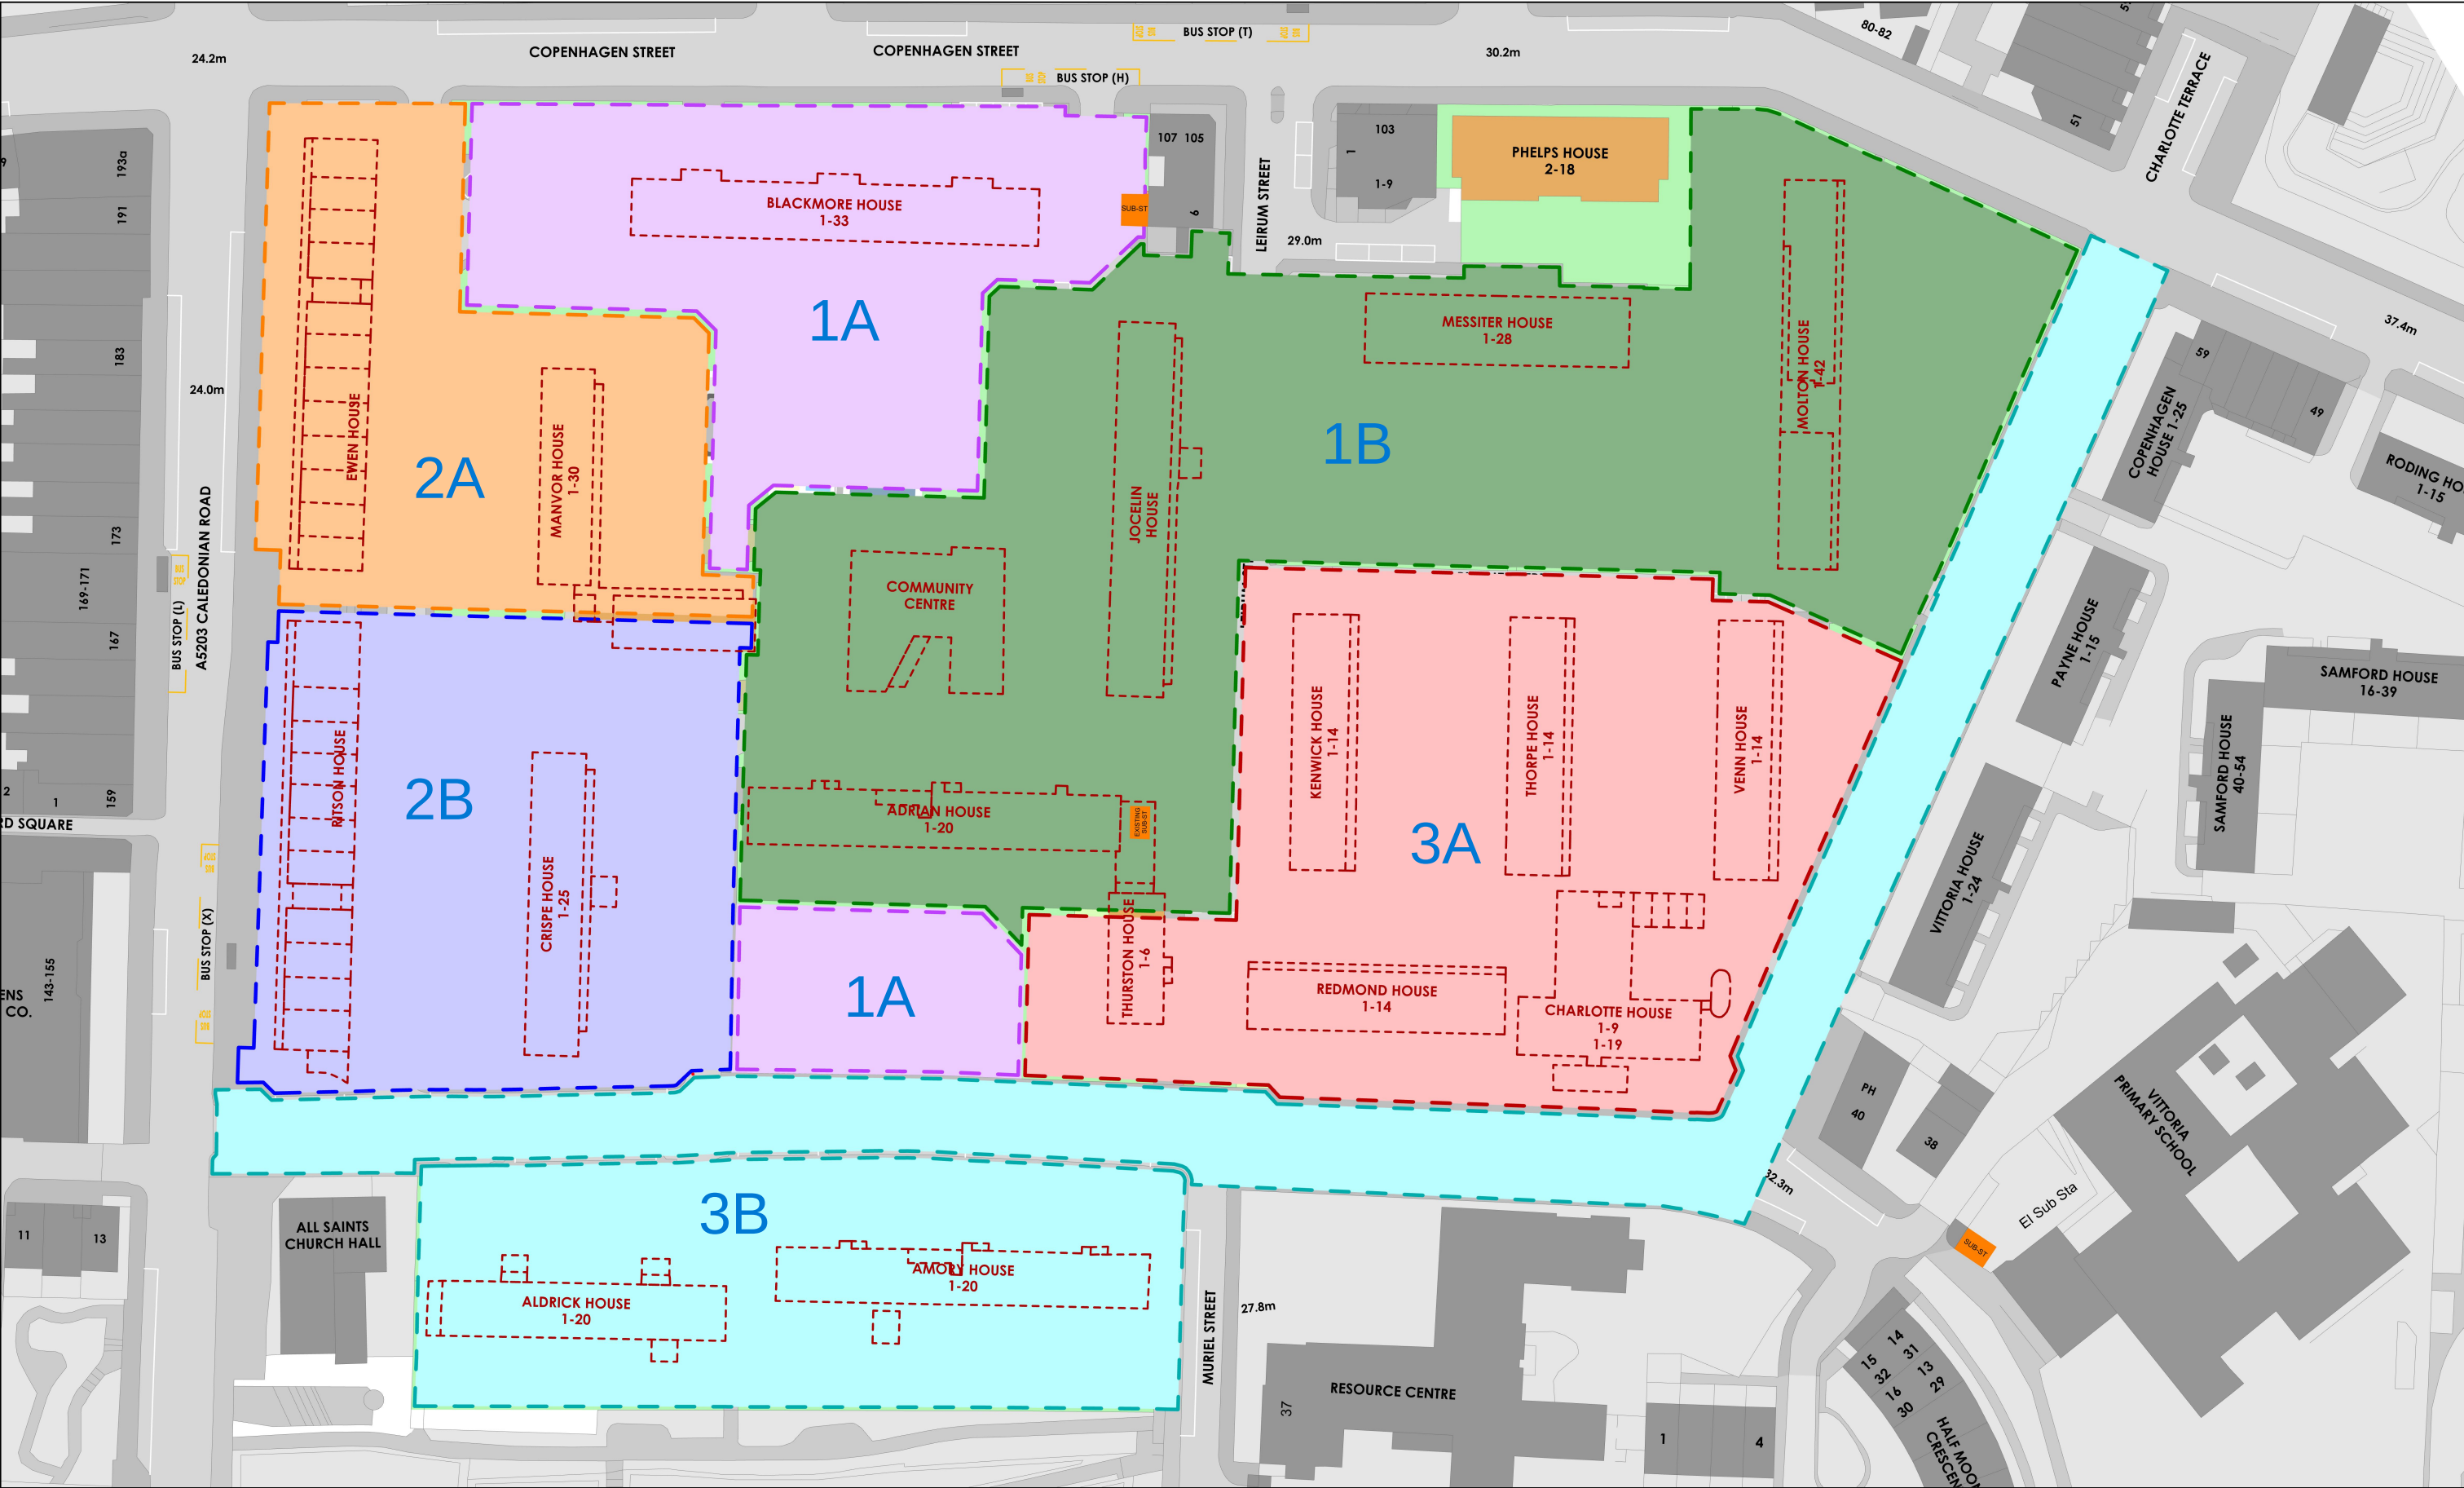

LEGEND

- PHASE 1A
- PHASE 1B
- PHASE 2A
- PHASE 2B
- PHASE 3A
- PHASE 3B

Mount Anvil
140 Aldersgate Street
London, EC1A 4HY
020 7776 1800
info@mount-anvil.com
www.mount-anvil.com

BARNSBARY ESTATE		
PROJECT		
SITE WIDE PHASING PLAN		
DRAWING TITLE		
KK	29.11.24	21.11.24
DRAWN BY	ISSUED	DATE OF FIRST ISSUE
BE-PP-001	1:900	02
DRAWING No.	SCALE@A3	REVISION

NOTES: DRAWING INDICATIVE & FOR ILLUSTRATION PURPOSES ONLY